



END VIEW

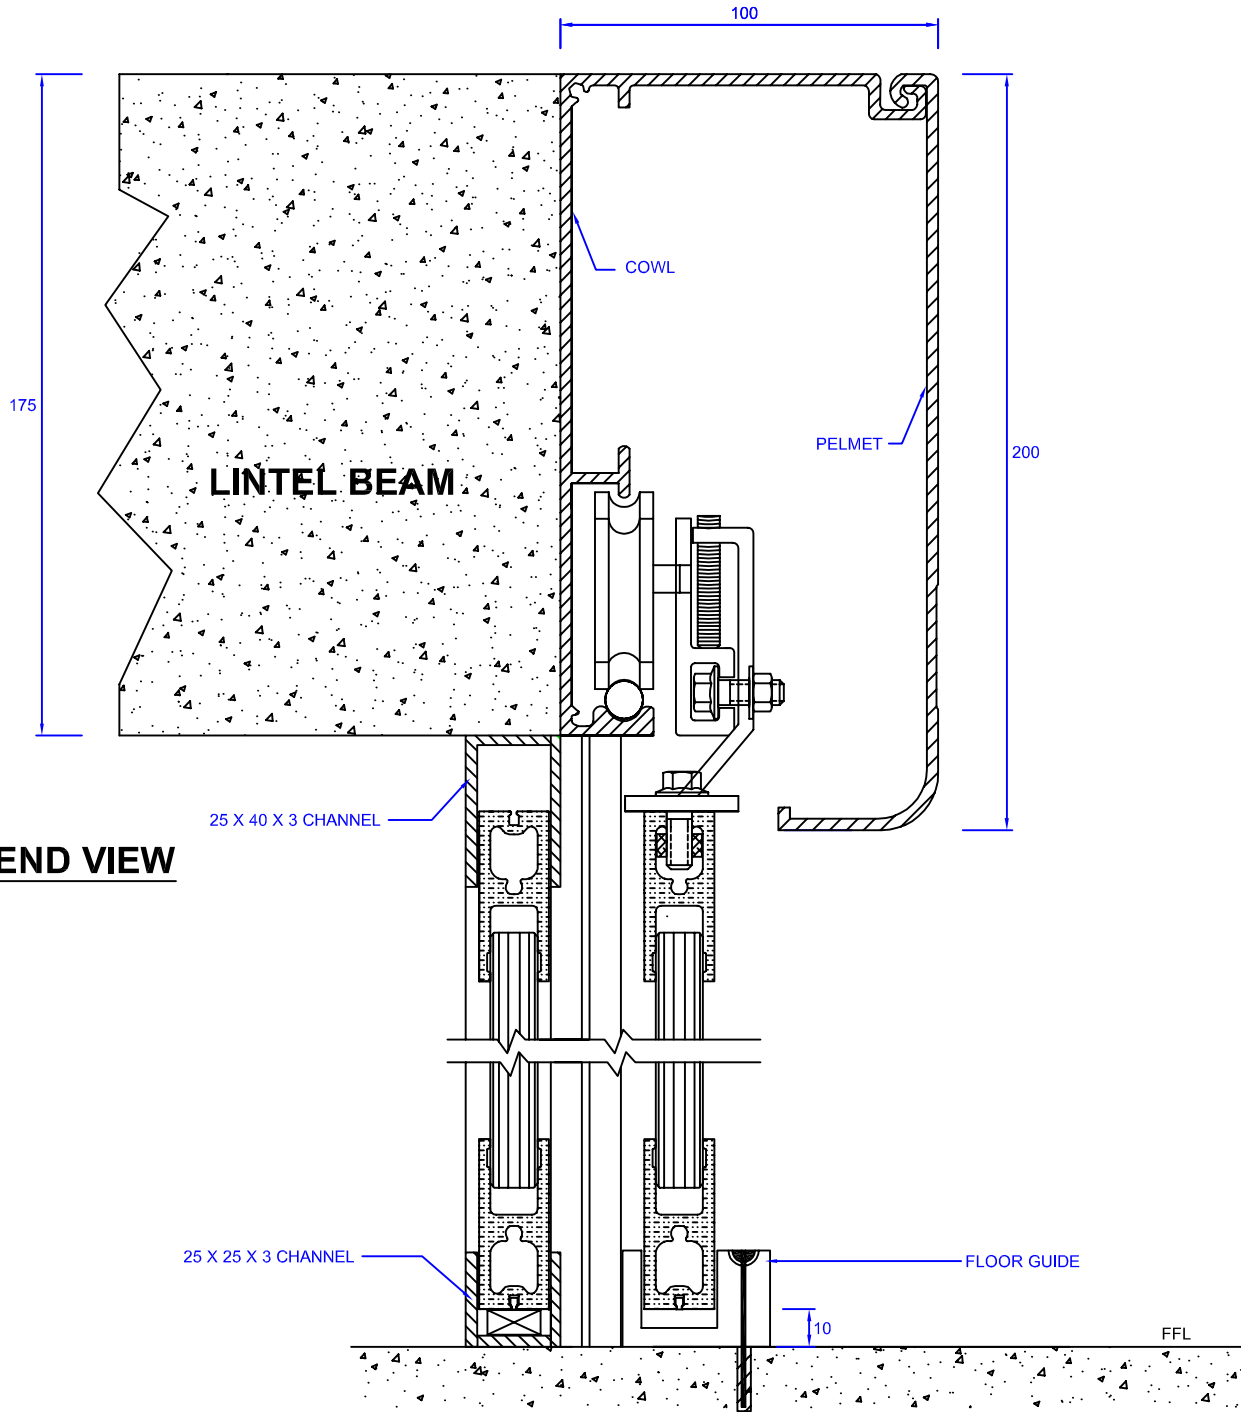

PLAN VIEW

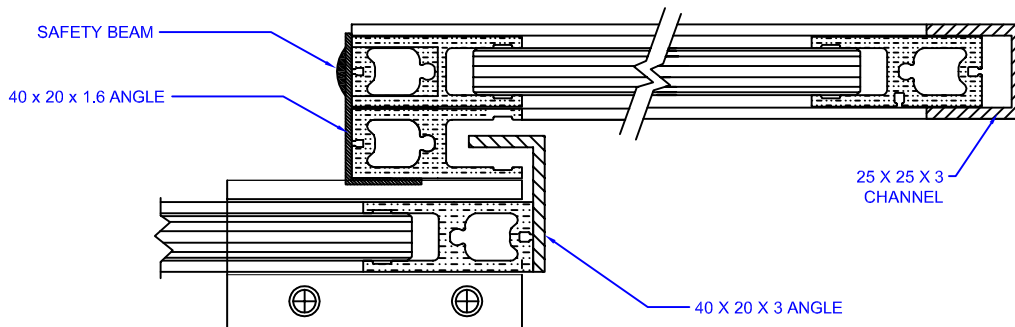

NOTES:

- * Do not scale
- * Unless otherwise stated all dimensions in millimeters
- * FFL - Finished Floor Level (including carpets etc.)



SCALE
1 : 2

DATE
15/12/09

TITLE

**LS220B SAFETY-SLIM
FRAMED DOOR DETAIL &
OFFSET SIDELIGHT DETAIL**

DRG. NO.

Isl-bl006